


PŘEHLEDNÁ SITUACE

2001/13

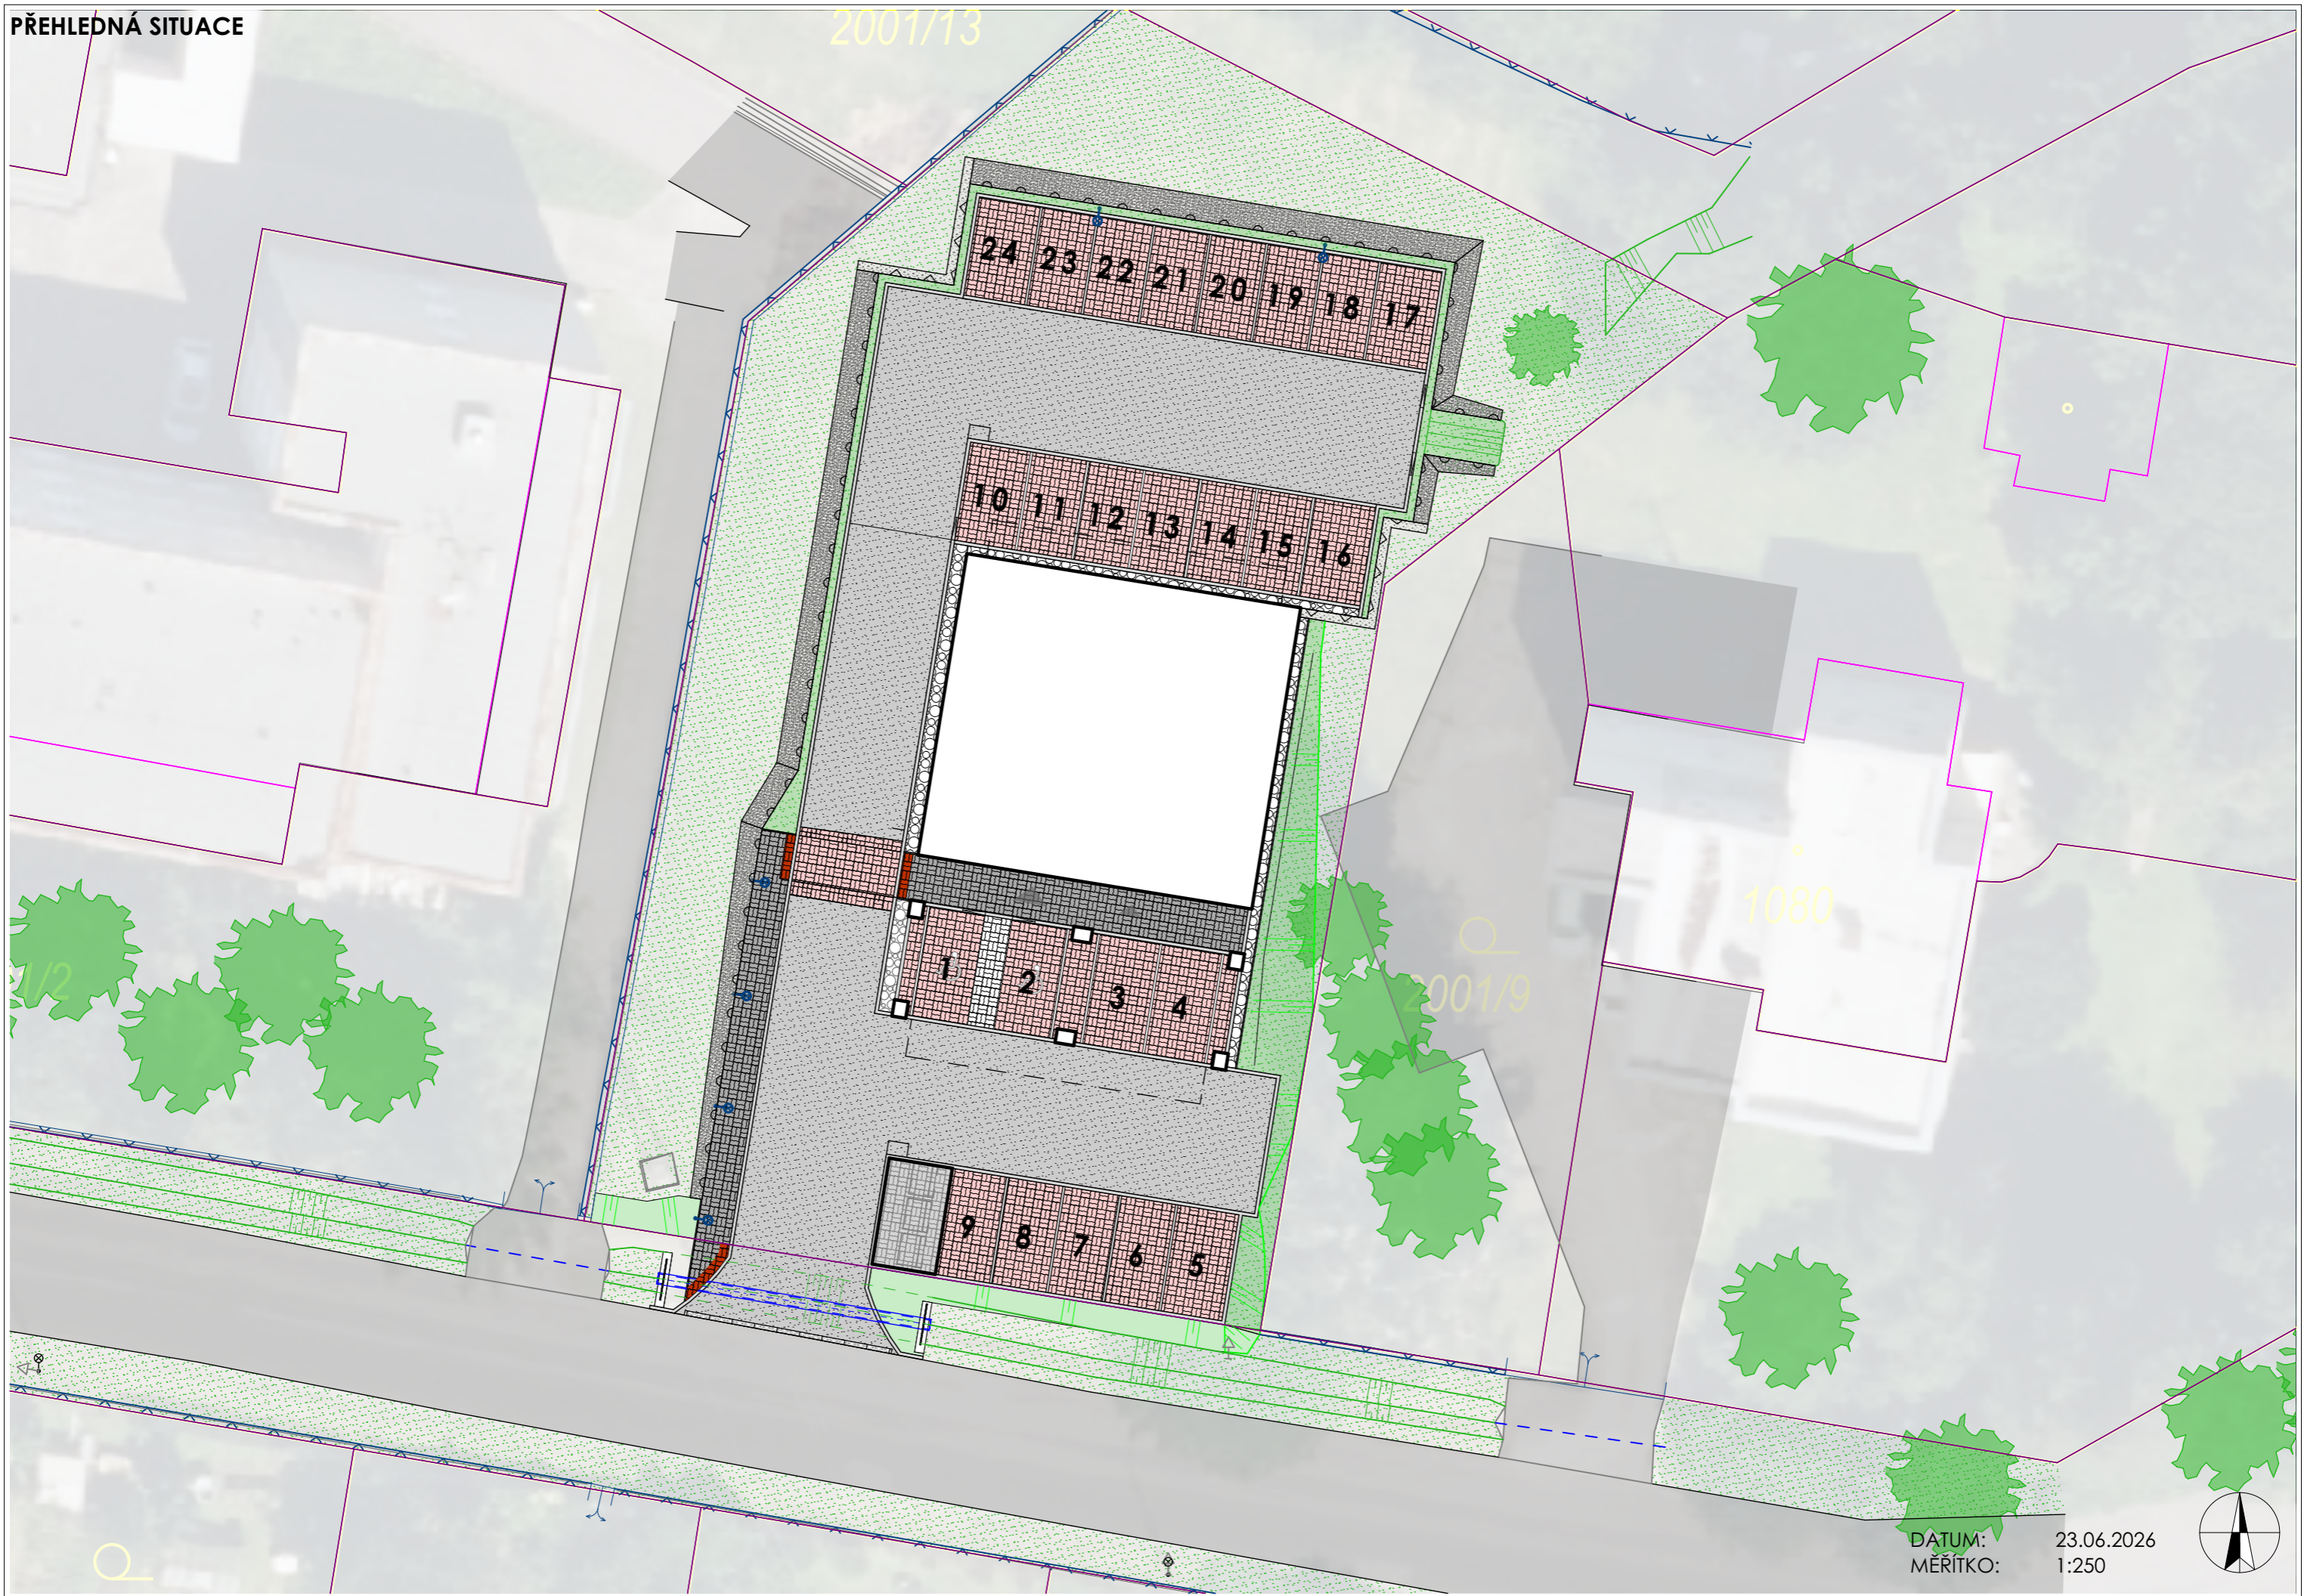

DATUM: 23.06.2026
MĚRITKO: 1:250

